



Technical drawing of a roof structure showing a cross-section. The drawing includes dimensions for the roof slope (9.00%), the height of the structure (1200), and the levels of the roof (0.3_NIVEL 0.3 and 0.2_NIVEL 0.2). The drawing also shows the structural elements of the roof, including the rafters and the supporting walls.

Technical drawing of a door frame assembly. The drawing shows a cross-section of the frame with dimensions: 979 mm for the top width, 2368 mm for the left height, 2205 mm for the right height, and 415 mm for the top right offset. A 6x12 mm dimension is indicated for the top right corner. The drawing also shows a 0.00% slope and a 0.00 level. The drawing is labeled with '01_NIVEL 01' and '00_NIVEL 00'.

Technical drawing of a wall section. The drawing shows a vertical wall on the left and a horizontal base. The wall has a total height of 2346. The base has a width of 2539. The wall is composed of two parts: a lower orange section and an upper grey section. The upper grey section has a thickness of 6x12. The drawing includes level markers: '01_NIVEL_D1' at the top right with a value of 2.62, and '00_NIVEL_00' at the bottom right with a value of 0.00. A vertical dimension of 272 is shown on the left side of the wall.

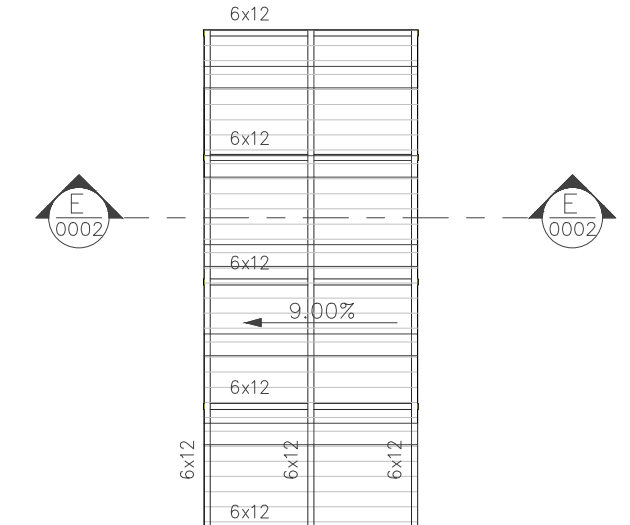

PLANTA DE COBERTURA - NÍVEL 3,65m -
559 LA.1 :
75 V.A.

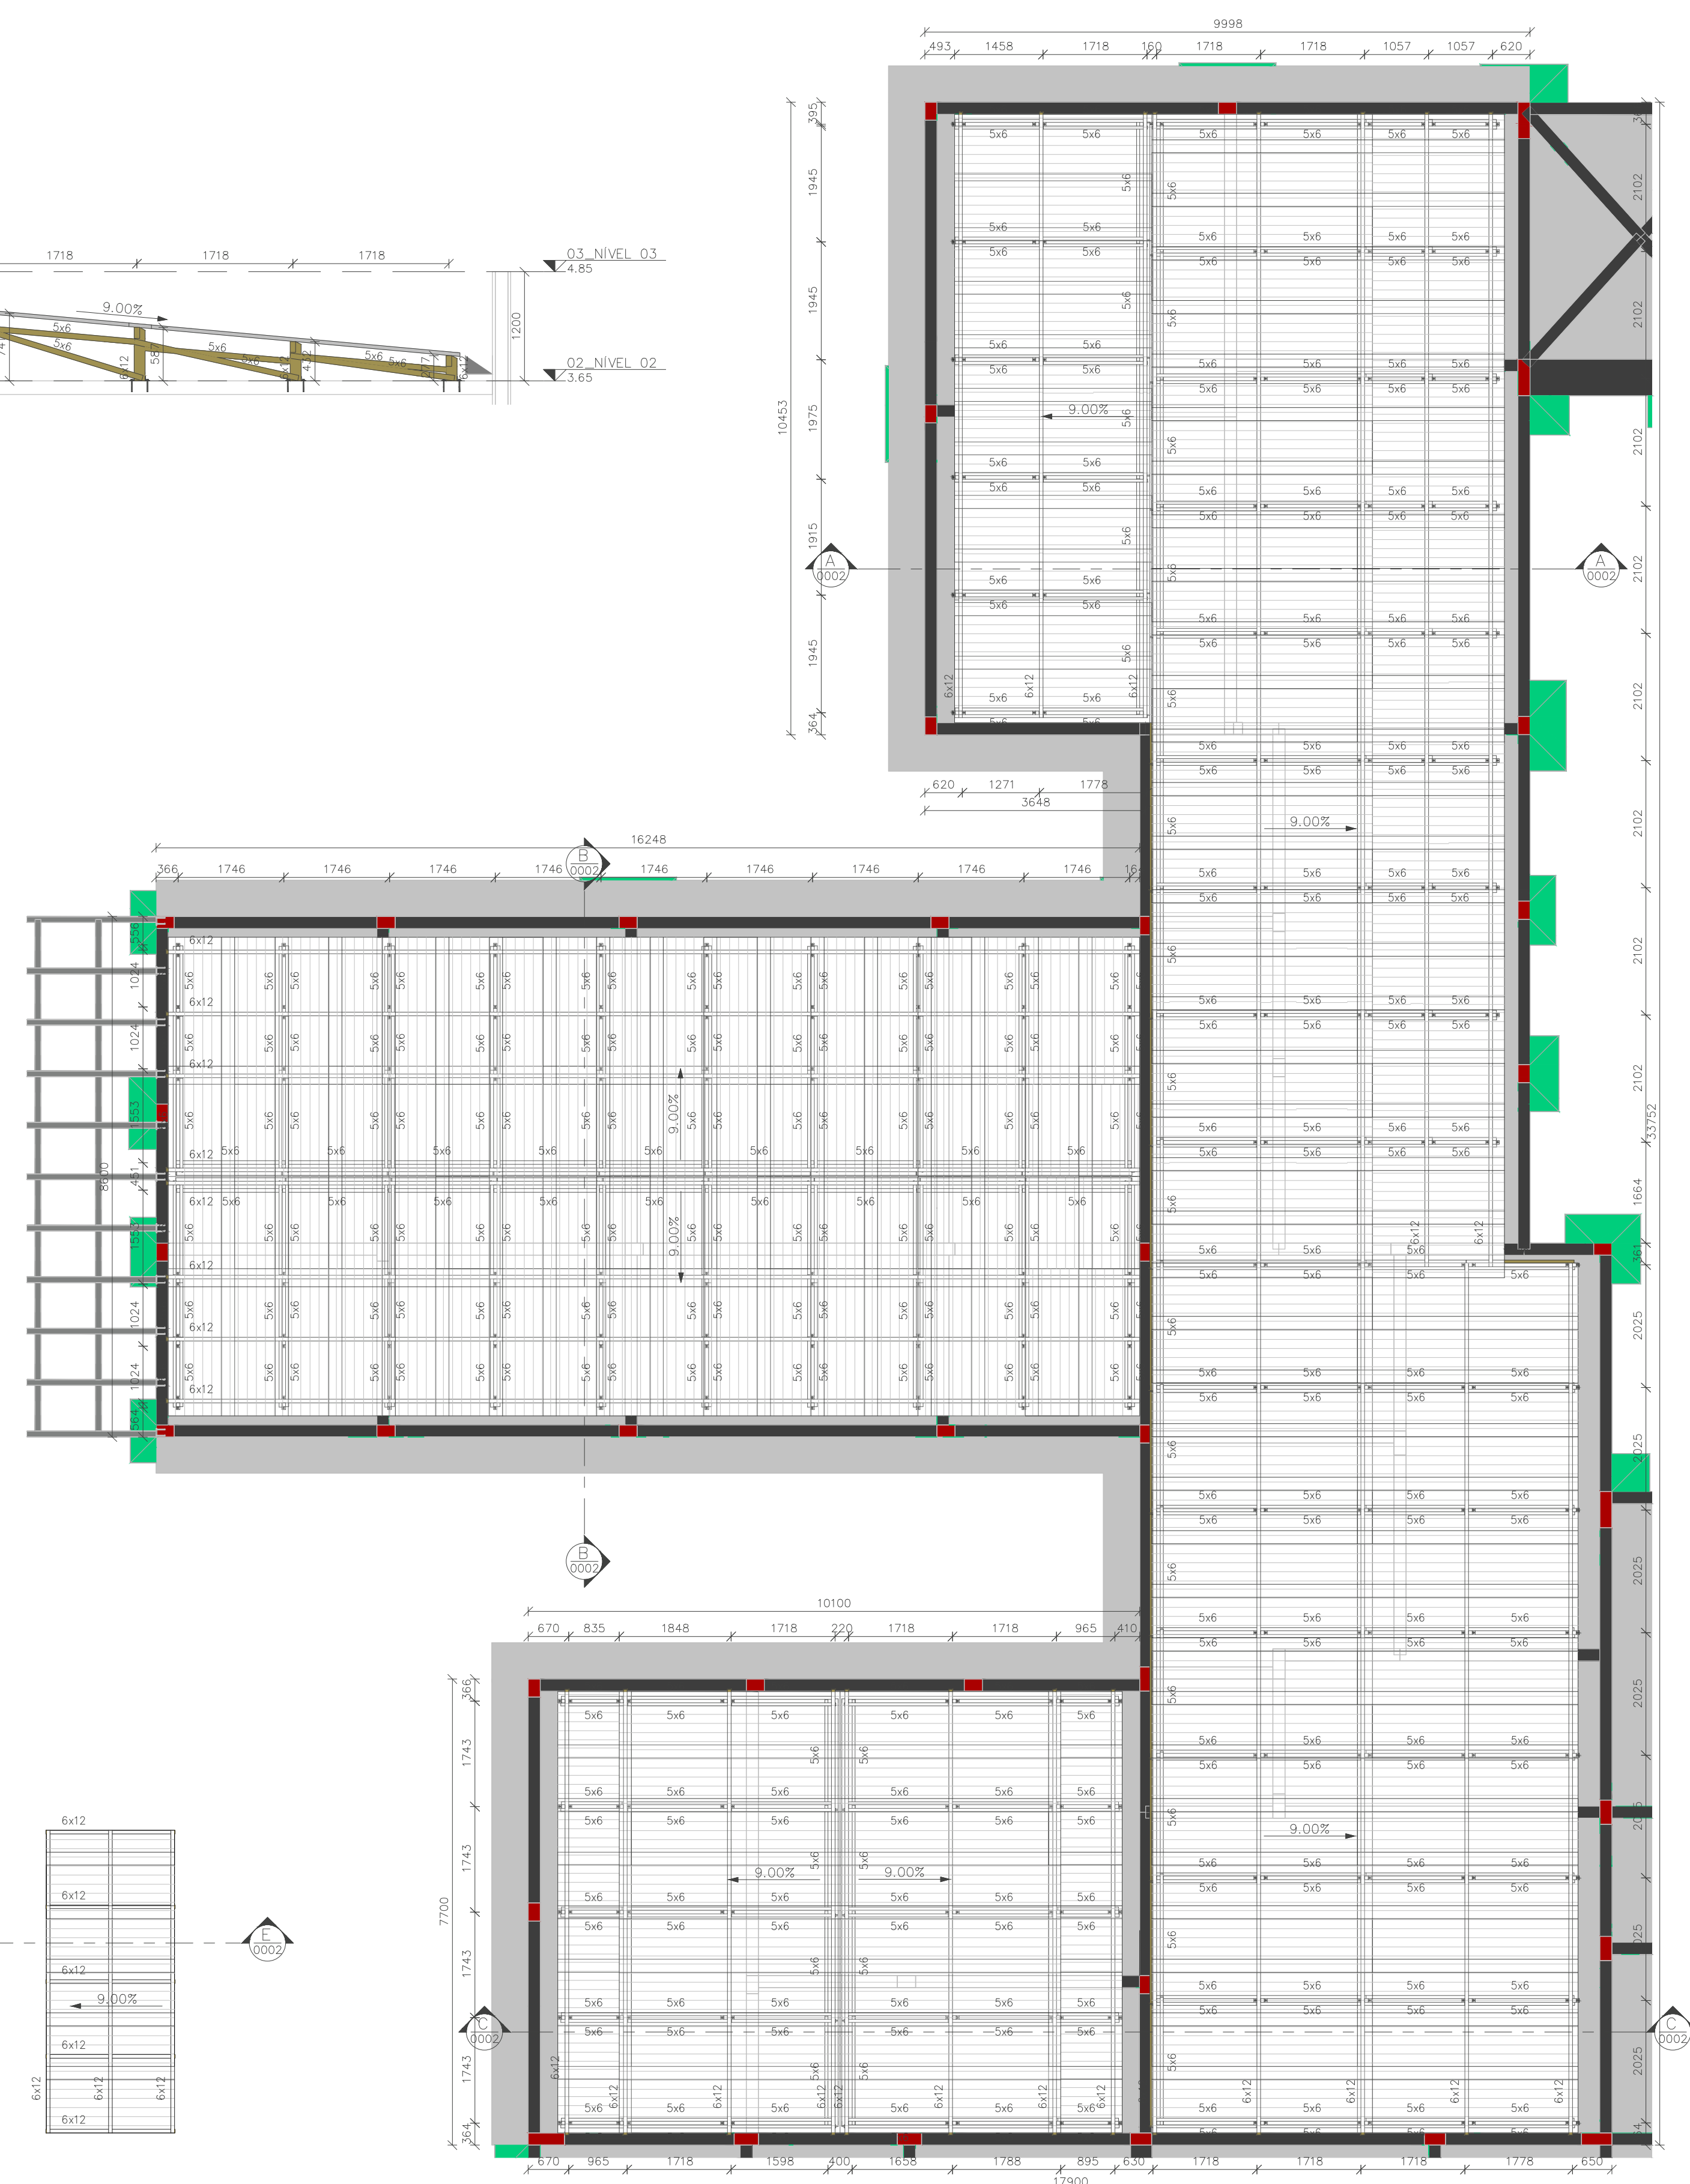


LEGENDA DE PERFIS				
NOME	DESCRIÇÃO	PERFIL	SEÇÃO	MATERIAL
5x6	MADEIRA SERRADA	Retangular	5x6	D60 /
6x12	MADEIRA SERRADA	Retangular	6x12	609%
CA01	CANTONEIRA 01	L	2"x1/8"	609% ASTM A36

PARA NOTAS DE PROJETO, VIDE FOLHA 01



SECRETARIA DE INFRAESTRUTURA

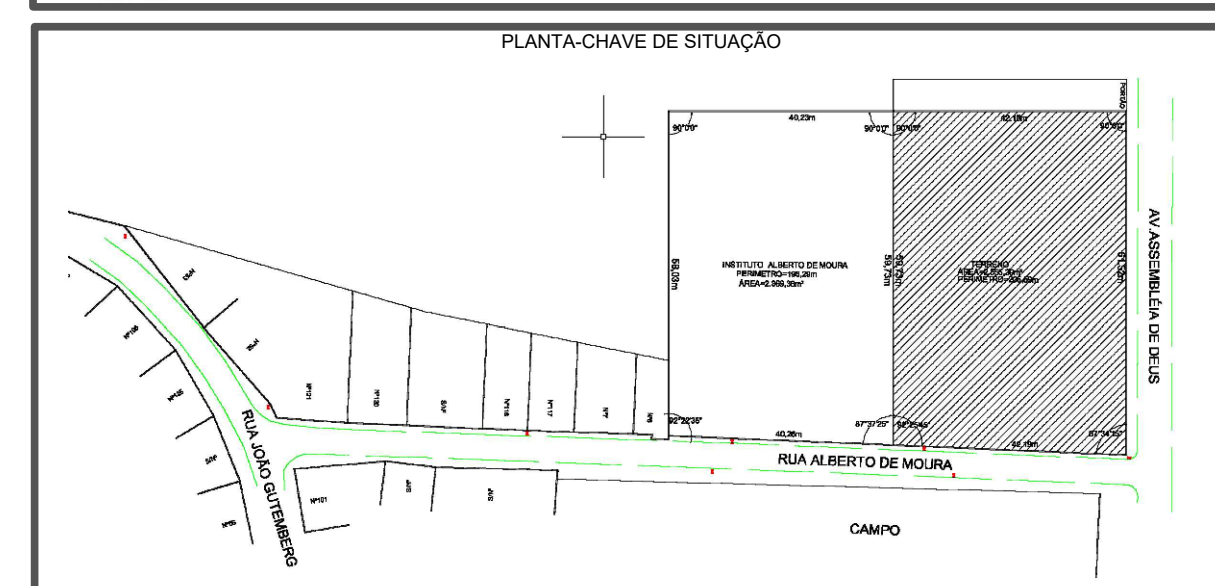

AUTOR(A) DO PROJETO EXECUTIVO	REGISTRO
DIEGO ANTONIO DE ALMEIDA ALVES E SILVA BEZERRA	CREA PE 1818446316PE

REGISTRO
CREA PE 1818446316PE

R01	28/10/2025	EXECUTIVO INICIAL
REVISÃO	DATA	DESCRIÇÃO

TÍTULO DO PROJETO
CONSTRUÇÃO DE UMA UNIDADE BÁSICA DE SAÚDE
NO BAIRRO VÁRZEA FRIA DO MUNICÍPIO DE
SÃO LOURENÇO DA MATA - PE.

PROPRIETÁRIO
PREFEITURA DE SÃO LOURENÇO DA MATA
SECRETARIA DE INFRAESTRUTURA

CNPJ 11.251.832/0001-07 **SAÚDE** DISCIPLINA

ENDEREÇO: Rua Alberto de Moura, Várzea Fria, São Lourenço da Mata -PE
CEP: 54.358-250 - São Lourenço da Mata - PE

TÍTULO DA PRANCHA

PLANTA DE LOCAÇÃO E DETALHES

DESCRIÇÃO DA ETAPA

NOME: PRANCHA - ARQUIVO 2411-B-MAD-PE-0002-GER-UBS2-R00	REVISÃO R01	UNIDADE METROS	DATA 28/10/25	ESCALA INDICADA
--	----------------	-------------------	------------------	--------------------

AUTOR(A) INTELECTUAL	REGISTRO
----------------------	----------

KAYO HENRIQUE MOREIRA	CREA-MG : 199774/D
DIREITOS AUTORAIS RESERVADOS CONFORME LEGISLAÇÃO NACIONAL E INTERNACIONAL	FOLHA Nº 518/00 DE 518

	110,000 X 50%, 10
--	-------------------



CIPIUNA
STRUTURA EM AÇO
ANCHIA
/03